
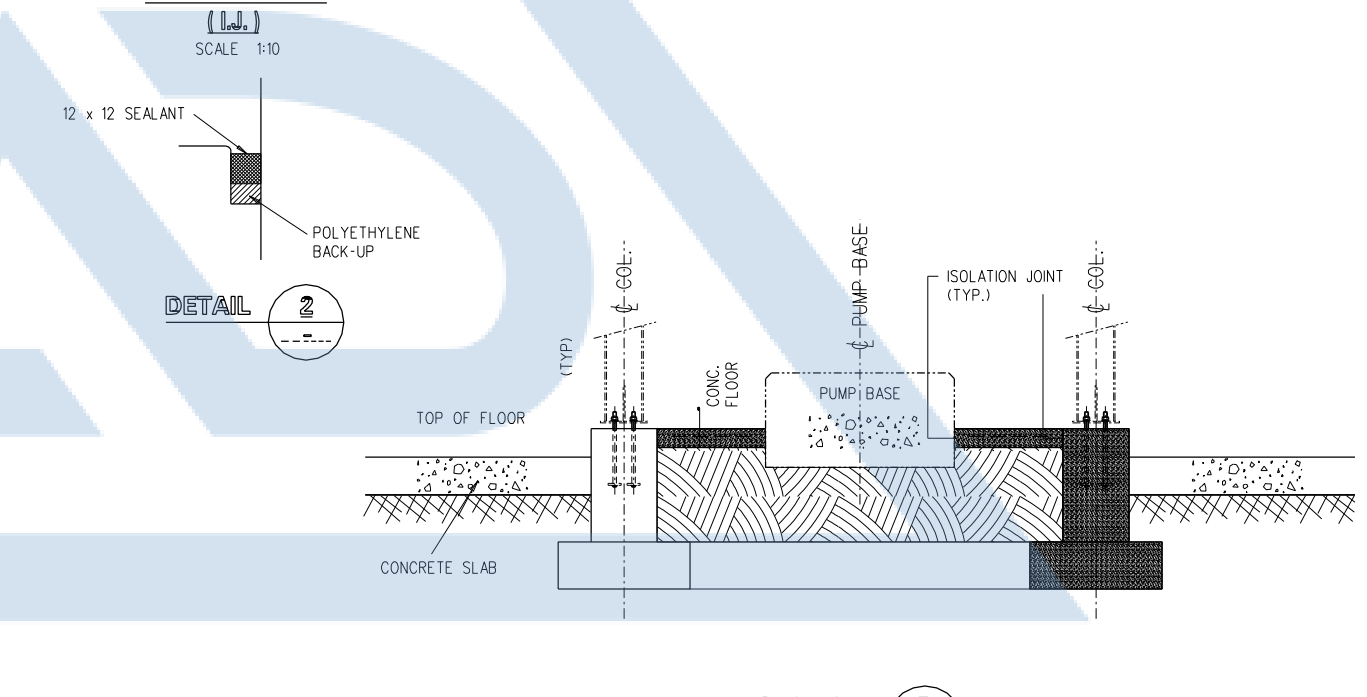


GENERAL CONCRETE NOTES

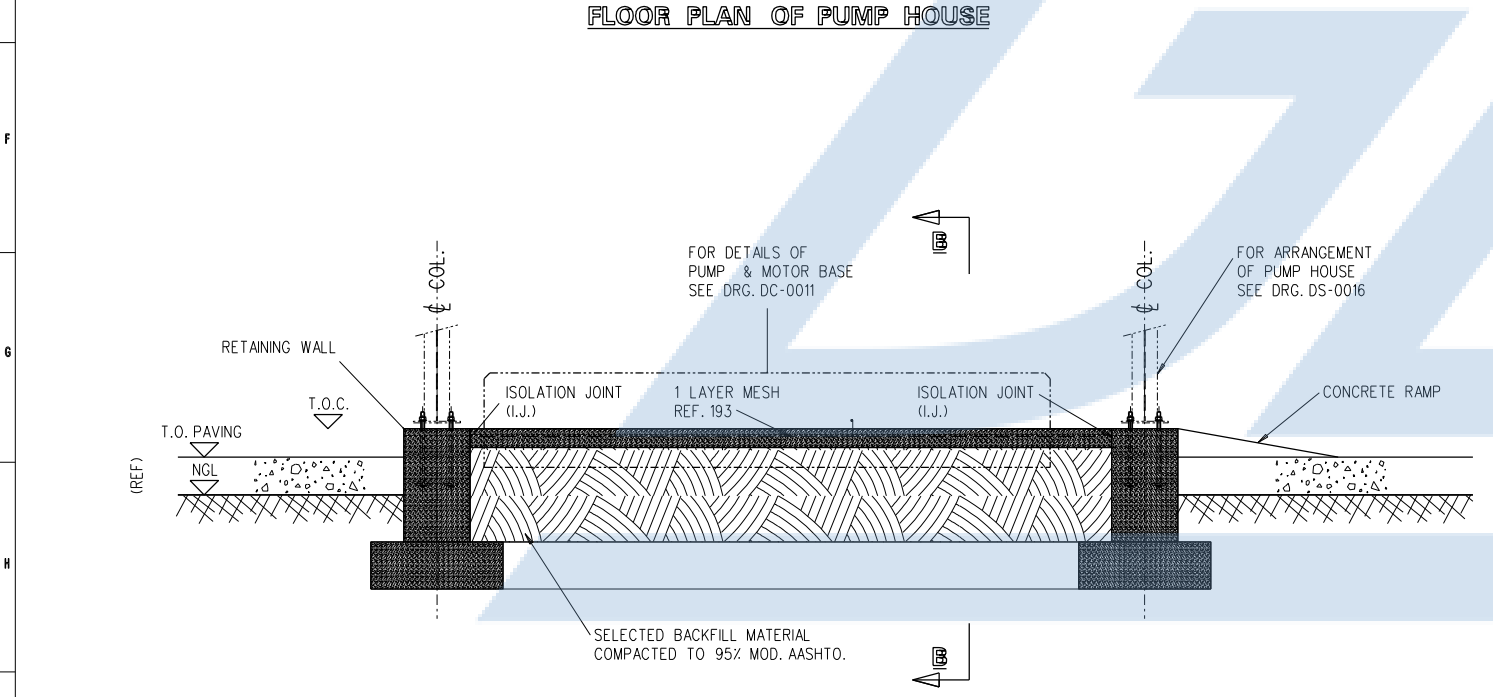

REVISIONS		REFERENCE DRAWINGS	
REV No	DATE	DESCRIPTION	DRG No.

JA DRAUGHTING
E-MAIL: jadraughting@gmail.com

(CONTRACTOR DRAWING NUMBER)

CONTRACTOR APPROVAL		
PROFESSIONAL ENGINEER		
NAME		
SIGNATURE		
REG. NUMBER		
DATE		
CONTRACTOR MANAGER	SIGNATURE	DATE

EXAMPLE
NOT FOR MANUFACTURE

DRAWN BY	NAME	DATE
CHECK BY		

THIS DRAWING IS THE PROPERTY OF

DISCIPLINE RATIFICATION	SIGNATURE		DATE	
	PROCESS			
MECHANICAL				
CIVIL				
STRUCTURAL				
ELECTRICAL				
INSTRUMENTATION				
SHE				

PROJECT APPROVAL		CLIENT APPROVAL	
SIGNATURE	DATE	SIGNATURE	DATE
ENGINEERING MANAGER			
PROJECT MANAGER			
ENGINEERING			
OPERATIONS			

EPHD2

EXAMPLE PUMP HOUSE ROOF & CRAWL

SCALE	N.T.S.

SHEET OF

A1

REVISION AA